
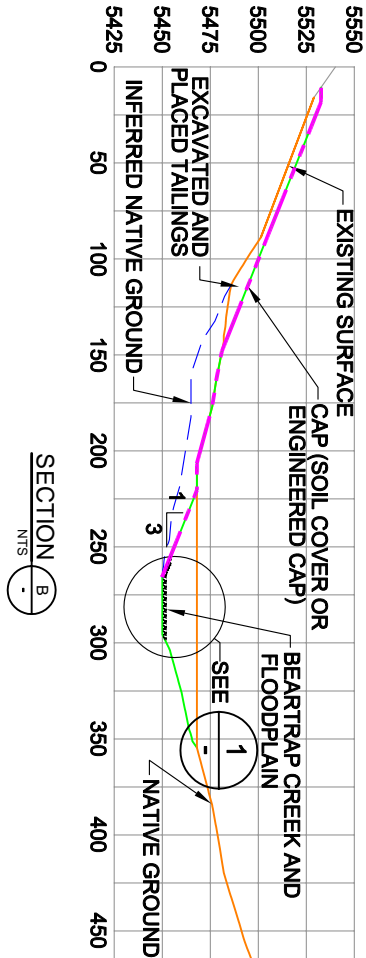


EXISTING CONTOURS  
NEW CONTOURS

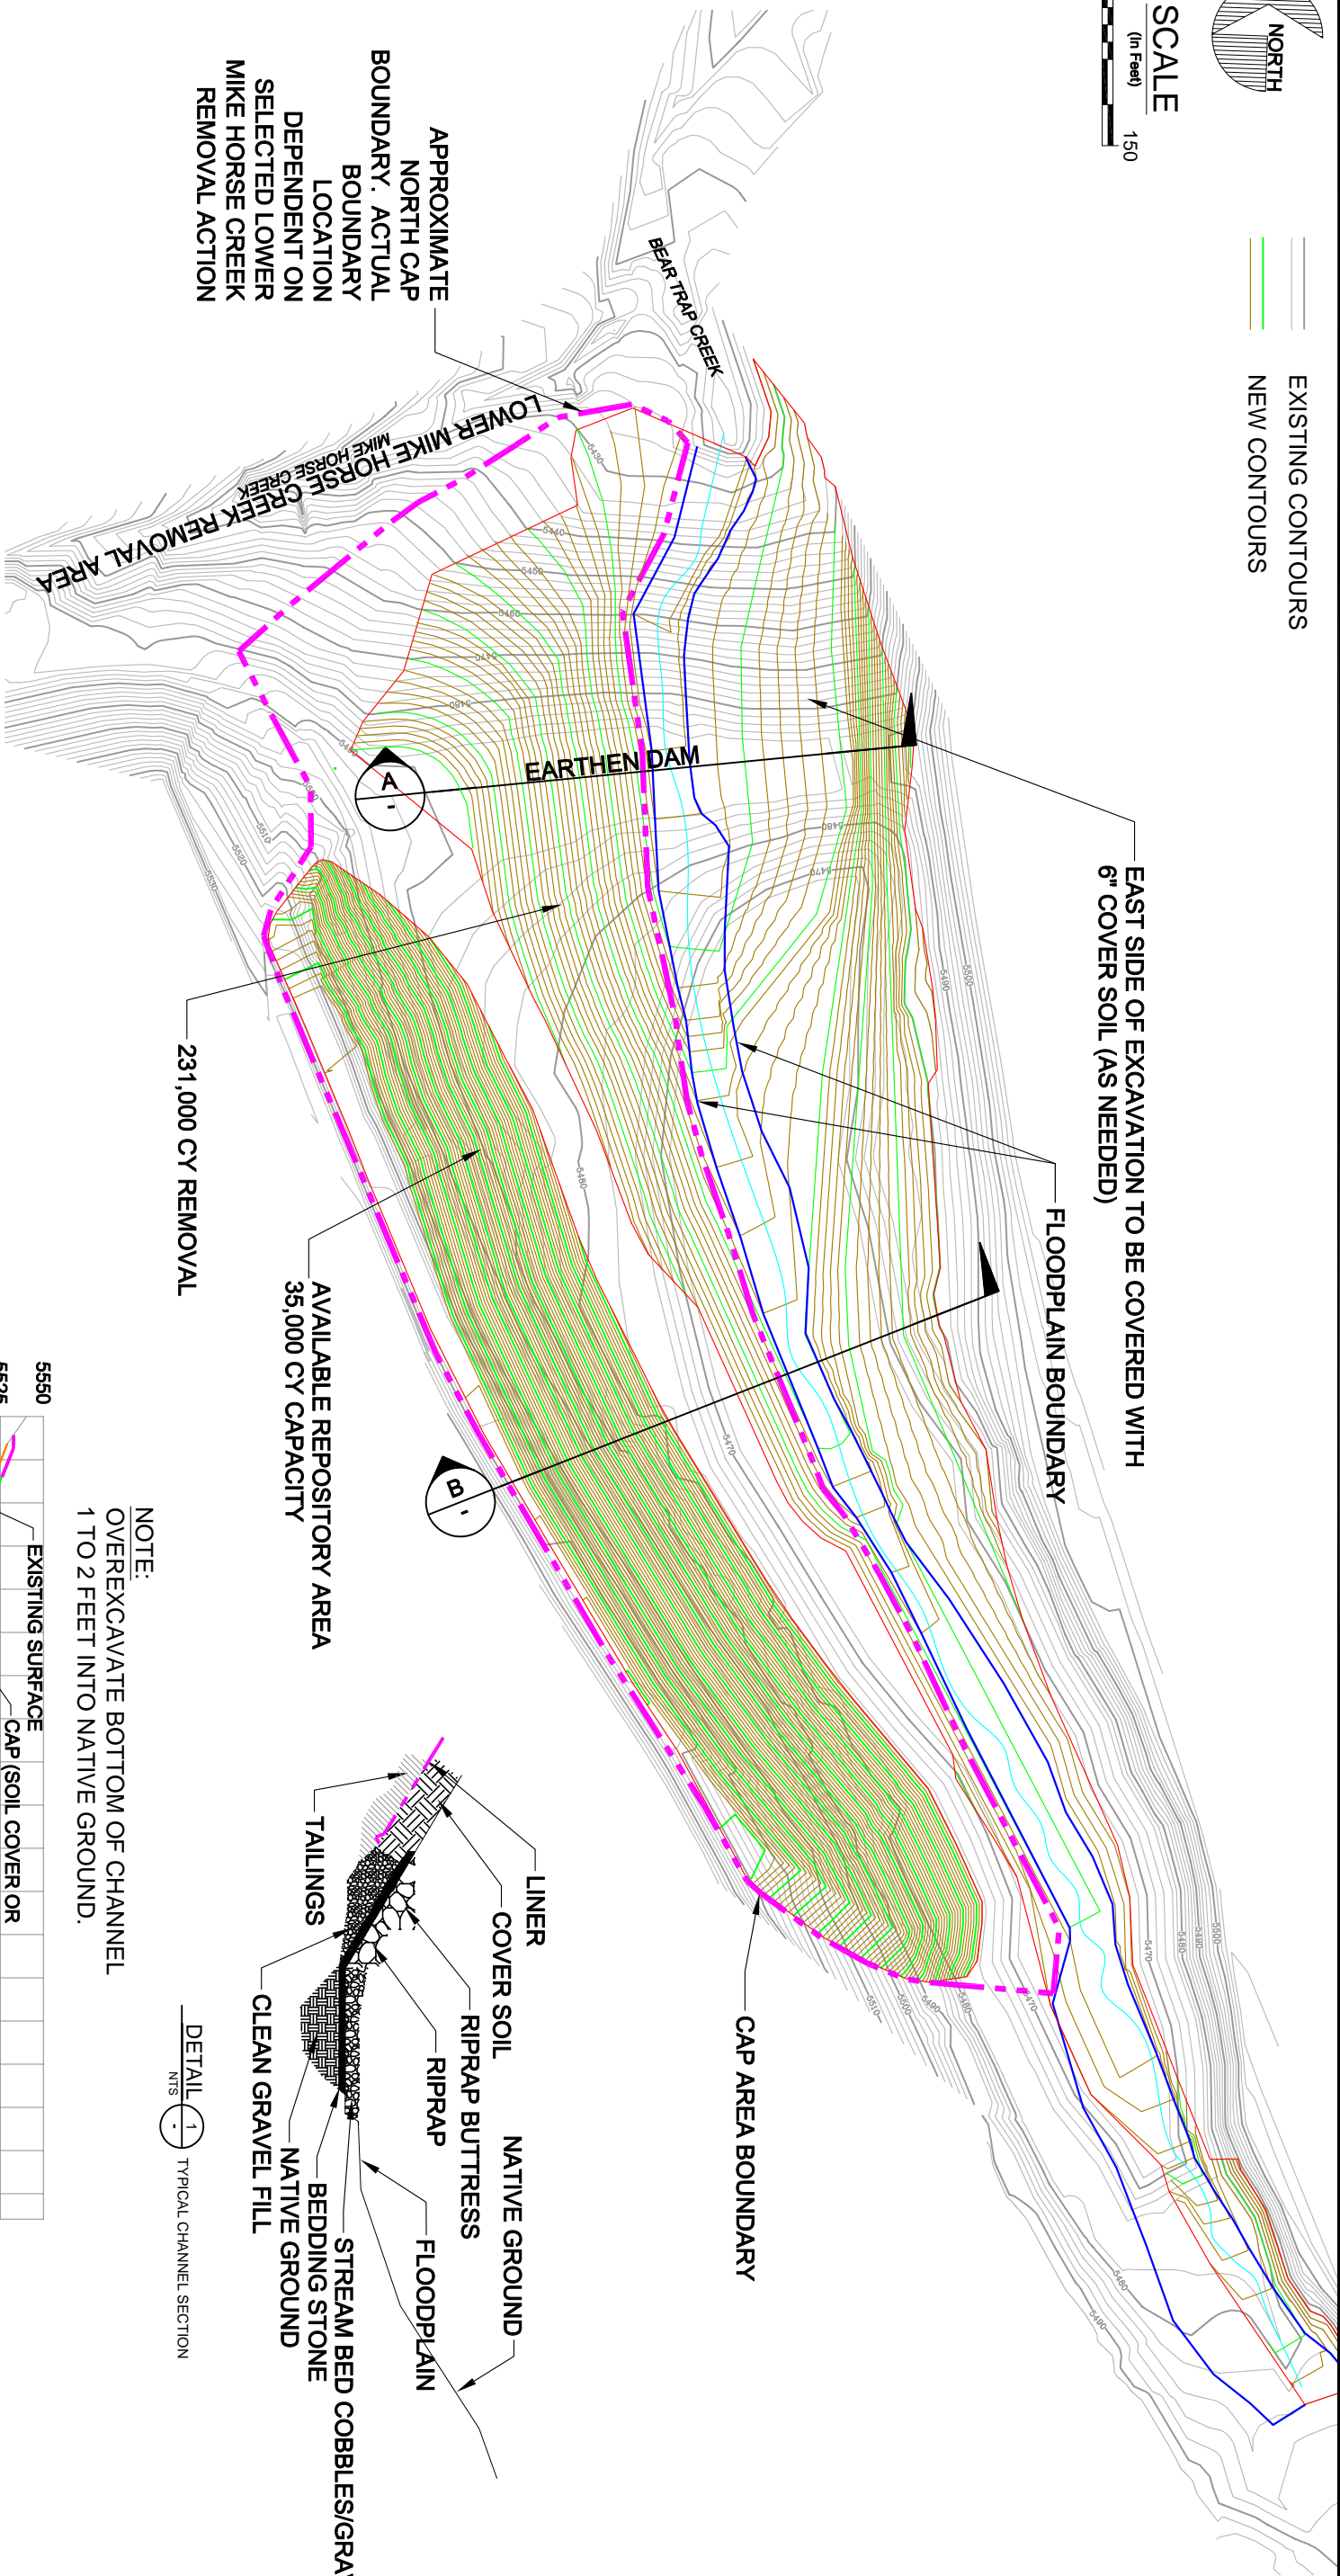

DETAIL 1  
TYPICAL CHANNEL SECTION

NOTE:  
OVEREXCAVATE BOTTOM OF CHANNEL  
1 TO 2 FEET INTO NATIVE GROUND.

PRELIMINARY  
NOT FOR  
CONSTRUCTION

ENGINEERING EVALUATION/COST ANALYSIS FOR THE UPPER BLACKFOOT MINING COMPLEX LEWIS & CLARK COUNTY, MONTANA	TAILINGS IMPOUNDMENT - OPTION 4 PARTIAL REMOVAL OF DAM AND IMPOUNDED TAILS FROM HISTORIC BEARTRAP CREEK FLOODPLAIN	DRAWING 4
--	---	--------------